


Materials Legend

- 01 - Render to selected colour
- 03 - Steel vented Substation door to selected colour
- 04 - Concrete capping


- GENERAL NOTES
1. COPYRIGHT RESERVED
 2. DO NOT SCALE DRAWING. USE FIGURED DIMENSIONS ONLY.
 3. ALL DISCREPANCIES TO BE REPORTED TO ARCHITECT.
 4. THE CONTRACTOR IS RESPONSIBLE FOR CHECKING ALL LEVELS AND DIMENSIONS.
 5. ALL STRUCTURE TO BE TO STRUCTURAL ENGINEERS DETAILS.
 6. ALL MECH & ELEC SERVICES TO SERVICES ENGINEERS DETAILS.
 7. ALL PROPRIETARY ITEMS TO BE INSTALLED IN ACCORDANCE WITH MANUFACTURERS INSTRUCTIONS.
 8. CONTRACTOR IS RESPONSIBLE FOR THE COORDINATION OF STRUCTURE FINISHES AND SERVICES.

REV	DATE	DESCRIPTION	BY


Plan- ESB Substation & Switchroom
Scale 1:100 @ A3

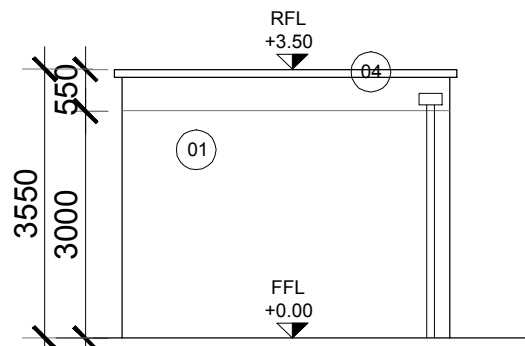


West Elevation

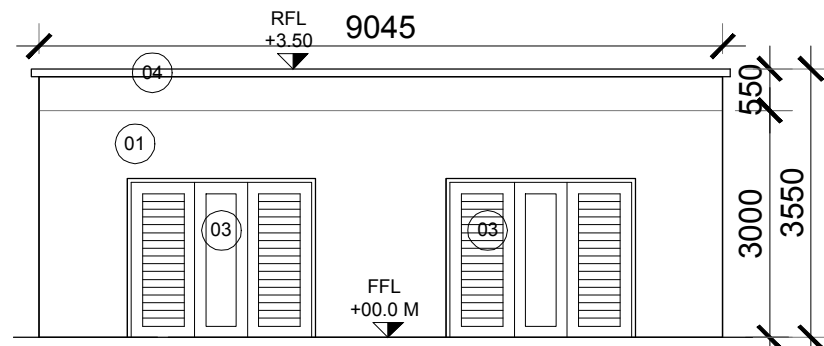


South Elevation

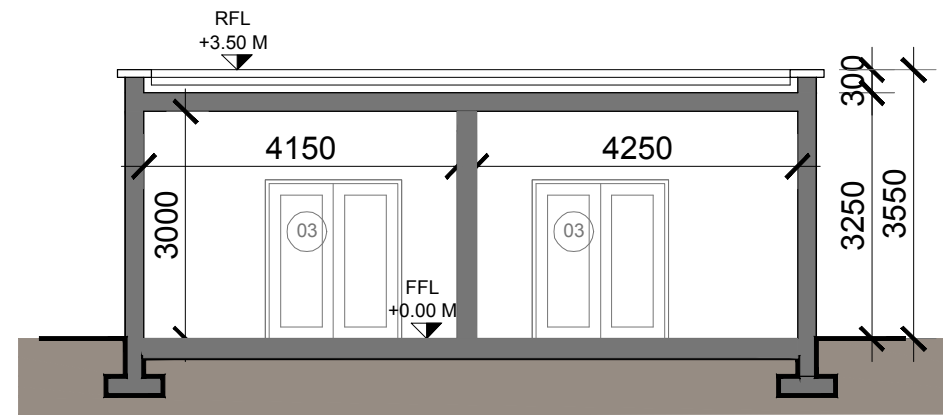


Section A-A

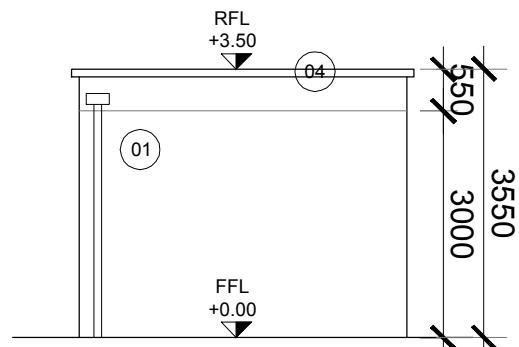

East Elevation

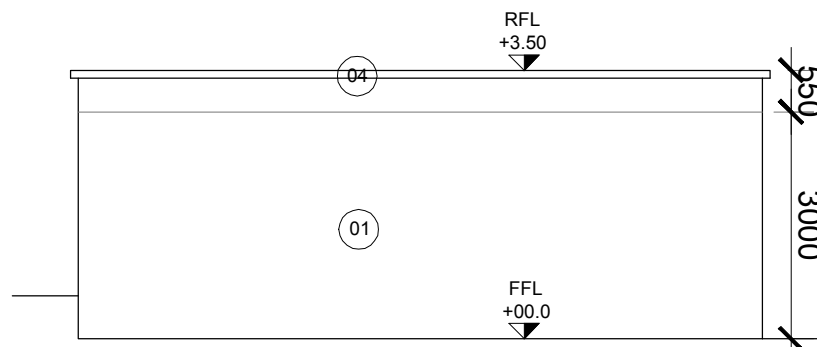


North elevation

 

PLANNING

Location of
ESB Sub station

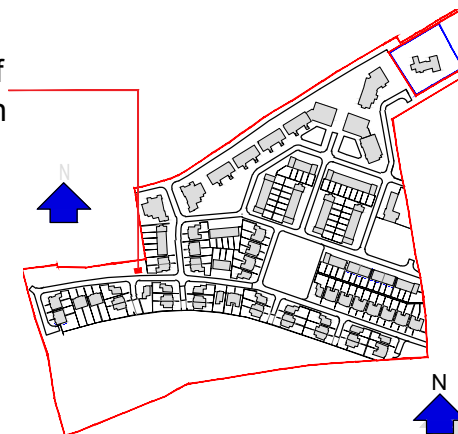

**JOHN FLEMING
ARCHITECTS**

The Tree House, 17 Richview Office Park
Clonskeagh, Dublin, D14 XR 82
T: (01) 6689888 E: info@jfa.ie W: www.jfa.ie

CLIENT
ARDSTONE-HOMES-LTD

PROJECT
RESIDENTIAL HOUSING DEVELOPMENT
ARDAROSTIG, BISHOPSTOWN, CO CORK

DRAWING
ESB SUB STATION
PLANS, ELEVATIONS AND SECTION

SCALE 1:100 @ A3 JOB NO. 1923

DRAWN BY EH

DATE March 2021

DRAWING NUMBER ARG - JFA - 00 - 00 - DR - A - P6005 REVISION -

DRAWING LOCATION

DRAWING STATUS

PLANNING