




North Elevation - Scale 1:200

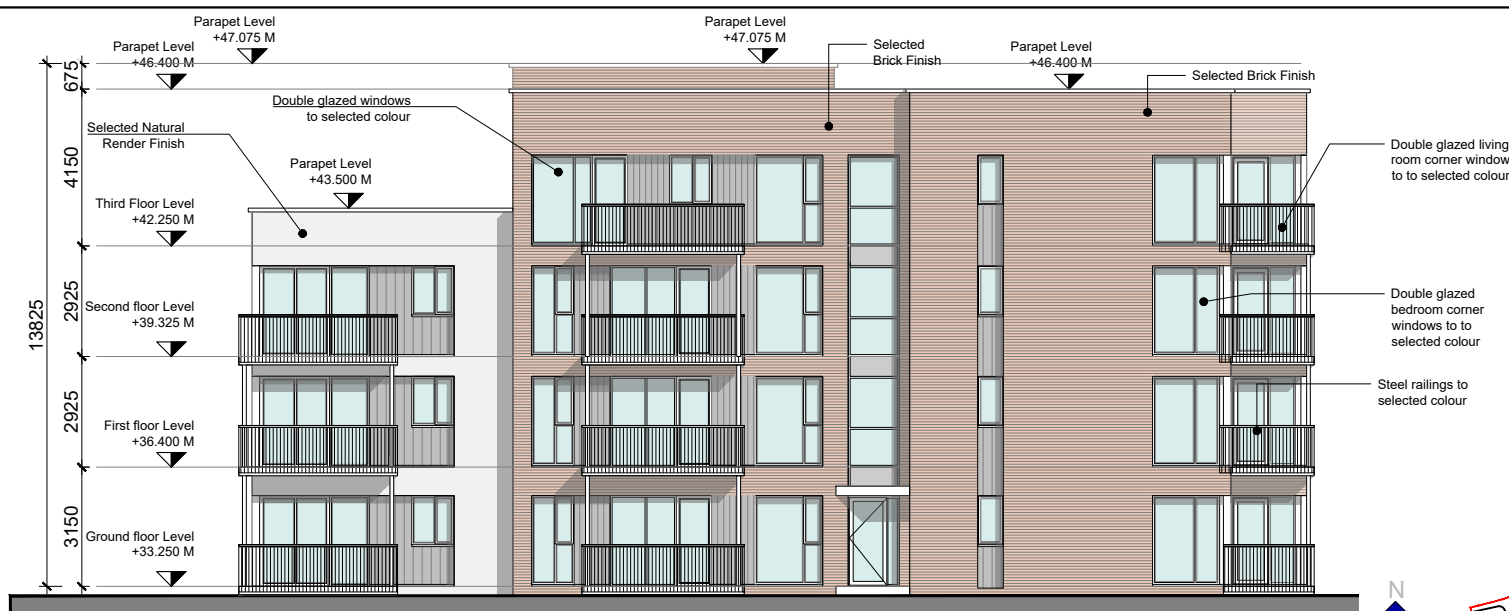


East Elevation - Scale 1:200

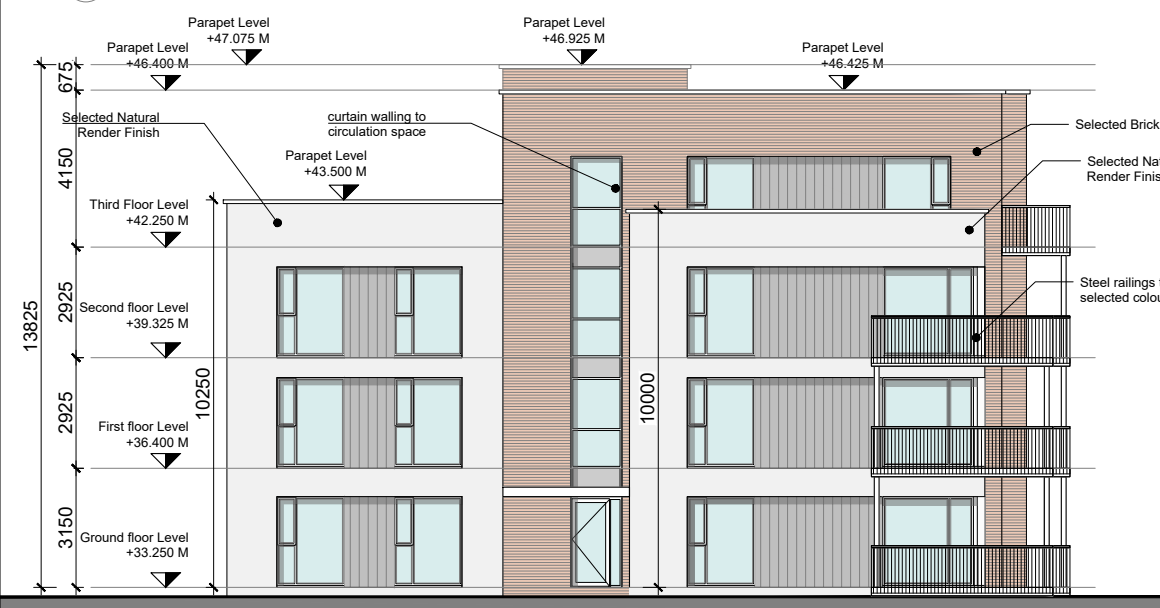

South Elevation - Scale 1:200

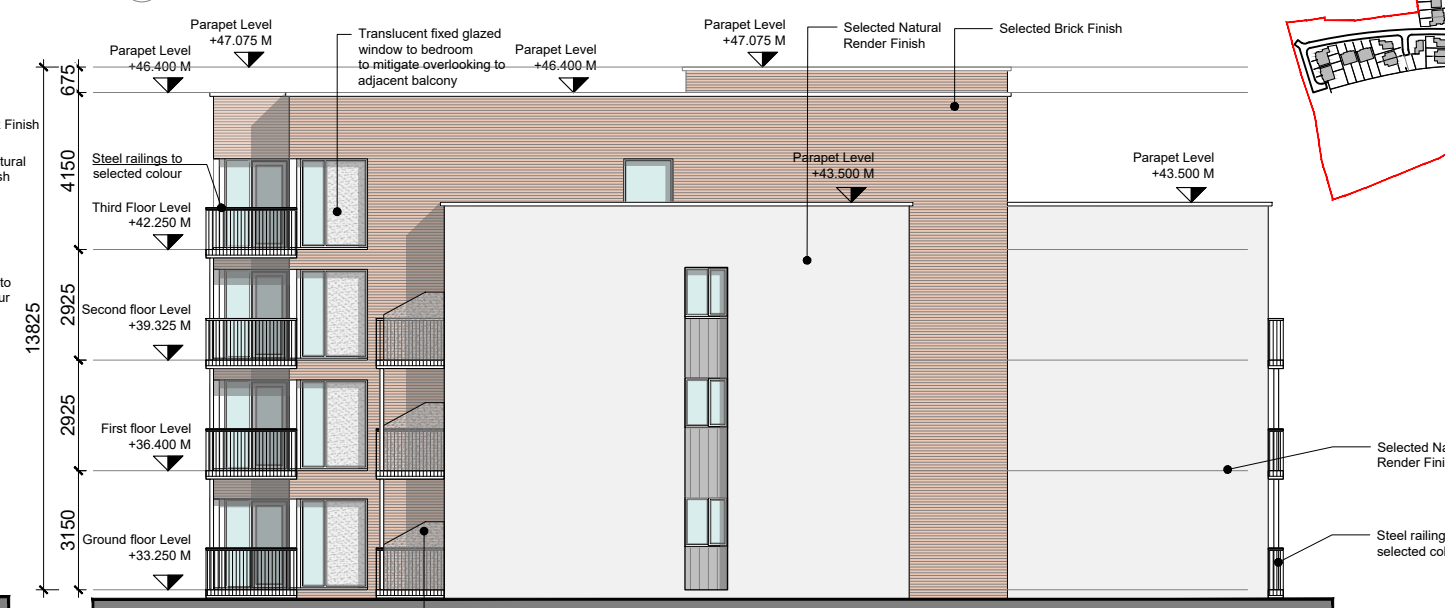


West Elevation - Scale 1:200

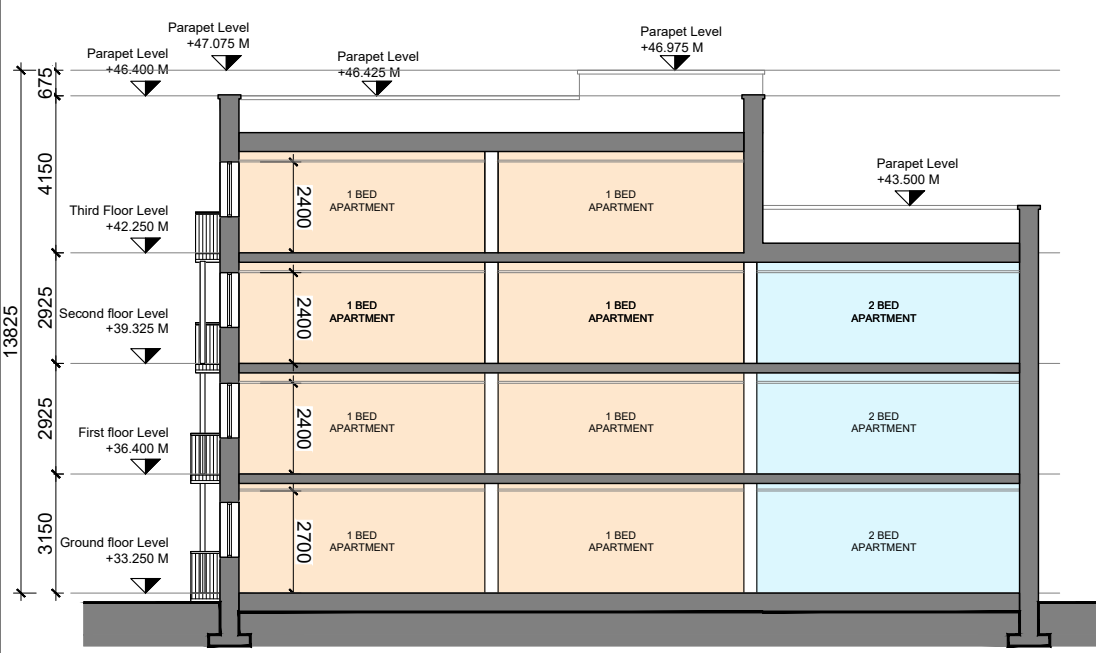

Section AA - Scale 1:200

- GENERAL NOTES
1. COPYRIGHT RESERVED
 2. DO NOT SCALE DRAWING. USE FIGURED DIMENSIONS ONLY.
 3. ALL DISCREPANCIES TO BE REPORTED TO ARCHITECT.
 4. THE CONTRACTOR IS RESPONSIBLE FOR CHECKING ALL LEVELS AND DIMENSIONS.
 5. ALL STRUCTURE TO BE TO STRUCTURAL ENGINEERS DETAILS.
 6. ALL MECH & ELEC SERVICES TO SERVICES ENGINEERS DETAILS.
 7. ALL PROPRIETARY ITEMS TO BE INSTALLED IN ACCORDANCE WITH MANUFACTURERS INSTRUCTIONS.
 8. CONTRACTOR IS RESPONSIBLE FOR THE COORDINATION OF STRUCTURE FINISHES AND SERVICES.

REV	DATE	DESCRIPTION	BY

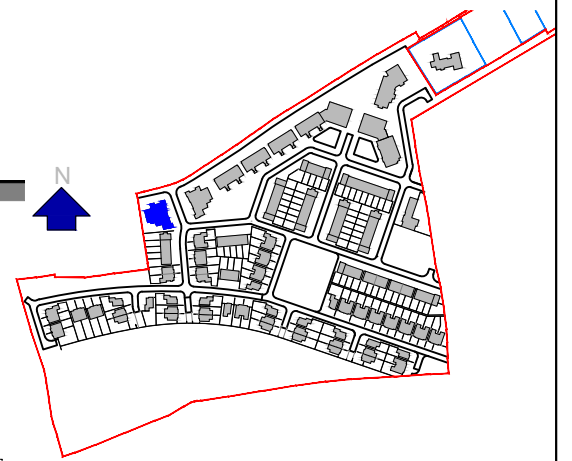

JOHN FLEMING ARCHITECTS

The Tree House, 17 Richview Office Park
Clonskeagh, Dublin, D14 XR82
T: (01) 6689888 E: info@jfa.ie W: www.jfa.ie

CLIENT
ARDSTONE-HOMES-LTD

PROJECT
RESIDENTIAL HOUSING DEVELOPMENT
ARDAROSTIG, BISHOPSTOWN, CO CORK

DRAWING
Apartment Block 1
Section and Elevations

SCALE 1:200 @ A3 JOB NO. 1923



DRAWN BY EH

DATE March 2021

DRAWING NUMBER ARG - JFA - EL - A1 - DR - A - P4001 - REVISION

DRAWING LOCATION
\\dublin\jobs\19 jobs\1923\03-planning\31 planning application\31.0\wef\block_no

DRAWING STATUS
PLANNING

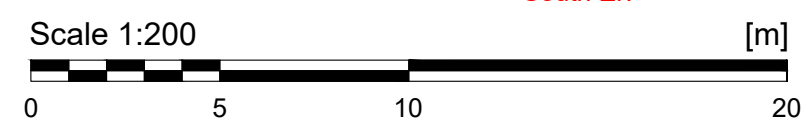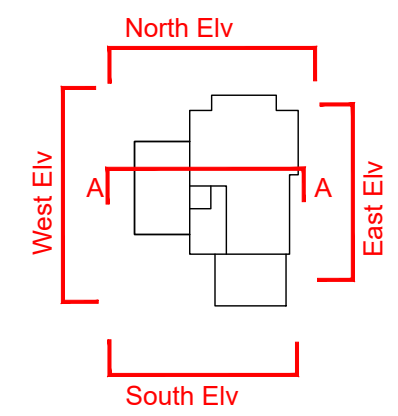

PLANNING