



- GENERAL NOTES
1. COPYRIGHT RESERVED
 2. DO NOT SCALE DRAWING. USE FIGURED DIMENSIONS ONLY.
 3. ALL DISCREPANCIES TO BE REPORTED TO ARCHITECT.
 4. THE CONTRACTOR IS RESPONSIBLE FOR CHECKING ALL LEVELS AND DIMENSIONS.
 5. ALL STRUCTURE TO BE TO STRUCTURAL ENGINEERS DETAILS.
 6. ALL MECH & ELEC SERVICES TO SERVICES ENGINEERS DETAILS.
 7. ALL PROPRIETARY ITEMS TO BE INSTALLED IN ACCORDANCE WITH MANUFACTURERS INSTRUCTIONS.
 8. CONTRACTOR IS RESPONSIBLE FOR THE COORDINATION OF STRUCTURE FINISHES AND SERVICES.


REV	DATE	DESCRIPTION	BY

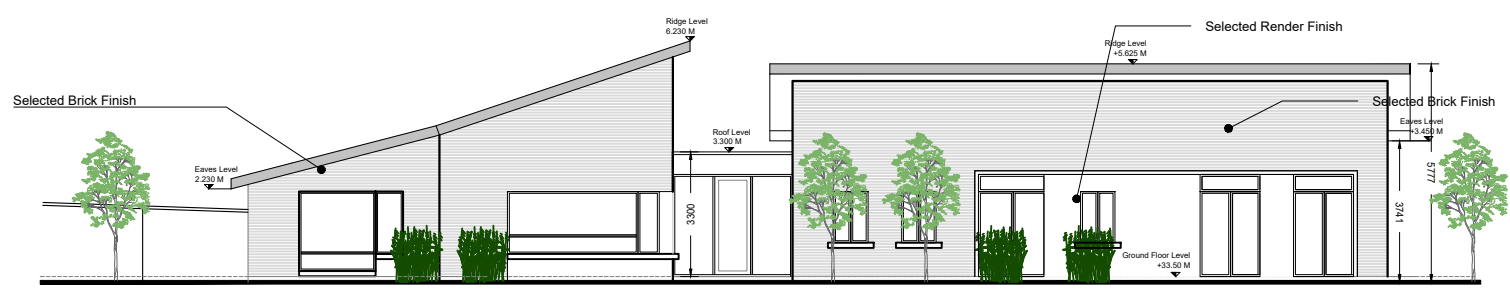


East (Garden) Elevation 1:200

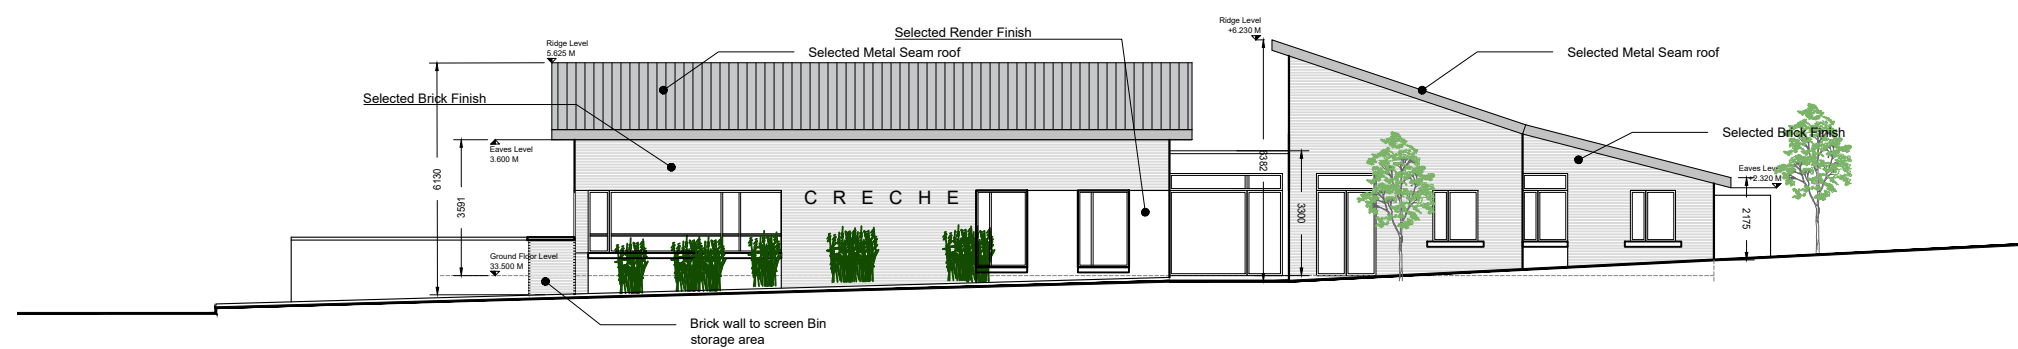


West (Front) Elevation 1:200

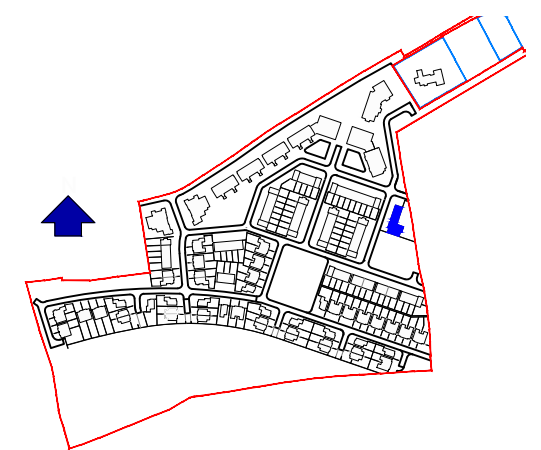

Key plan

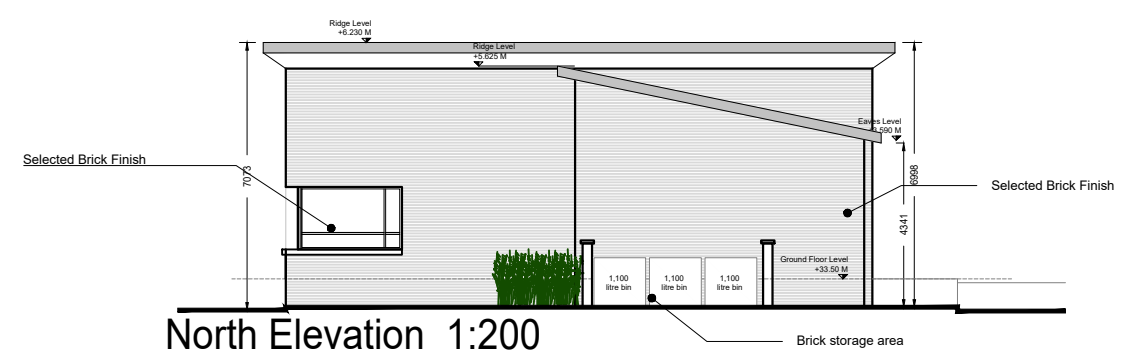


North Elevation 1:200

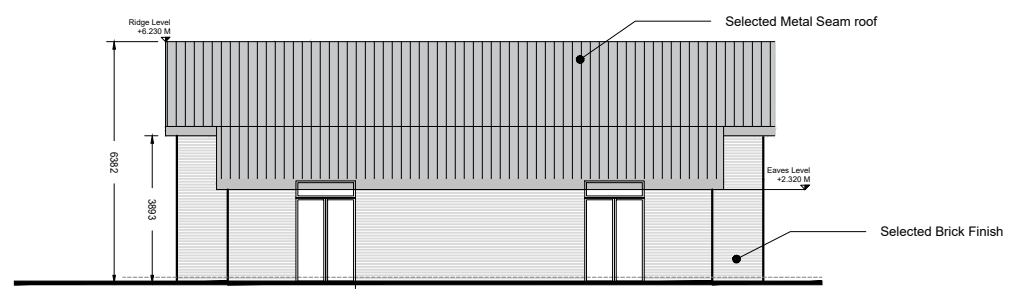

South Elevation 1:200

PLANNING

 

JOHN FLEMING
ARCHITECTS

The Tree House, 17 Richview Office Park
Clonskeagh, Dublin, D14 XR 82
T: (01) 6689888 E: info@jfa.ie W: www.jfa.ie

CLIENT
Ardstone Homes Ltd.

PROJECT
Residential Development
Ardarostig, Bishopstown, Co. Cork

DRAWING
Creche
Elevations

SCALE 1:200 @ A3	JOB NO. 1923
DRAWN BY BD	DATE March 2021
DRAWING NUMBER ARG - JFA - EL - CR - DR - A - P4008	REVISION

DRAWING LOCATION
\\dublin01\pbl19\pbl1923\03-planning\3.1 planning application\3.1.2.a.pdf

DRAWING STATUS	Planning
----------------	----------