



- GENERAL NOTES**
1. COPYRIGHT RESERVED
 2. DO NOT SCALE DRAWING. USE FIGURED DIMENSIONS ONLY.
 3. ALL DISCREPANCIES TO BE REPORTED TO ARCHITECT.
 4. THE CONTRACTOR IS RESPONSIBLE FOR CHECKING ALL LEVELS AND DIMENSIONS.
 5. ALL STRUCTURE TO BE TO STRUCTURAL ENGINEERS DETAILS.
 6. ALL MECH/ELEC SERVICES TO SERVICES ENGINEERS DETAILS.
 7. ALL PROPRIETARY ITEMS TO BE INSTALLED IN ACCORDANCE WITH MANUFACTURERS INSTRUCTIONS.
 8. CONTRACTOR IS RESPONSIBLE FOR THE COORDINATION OF STRUCTURE FINISHES AND SERVICES.


REV	DATE	DESCRIPTION	BY

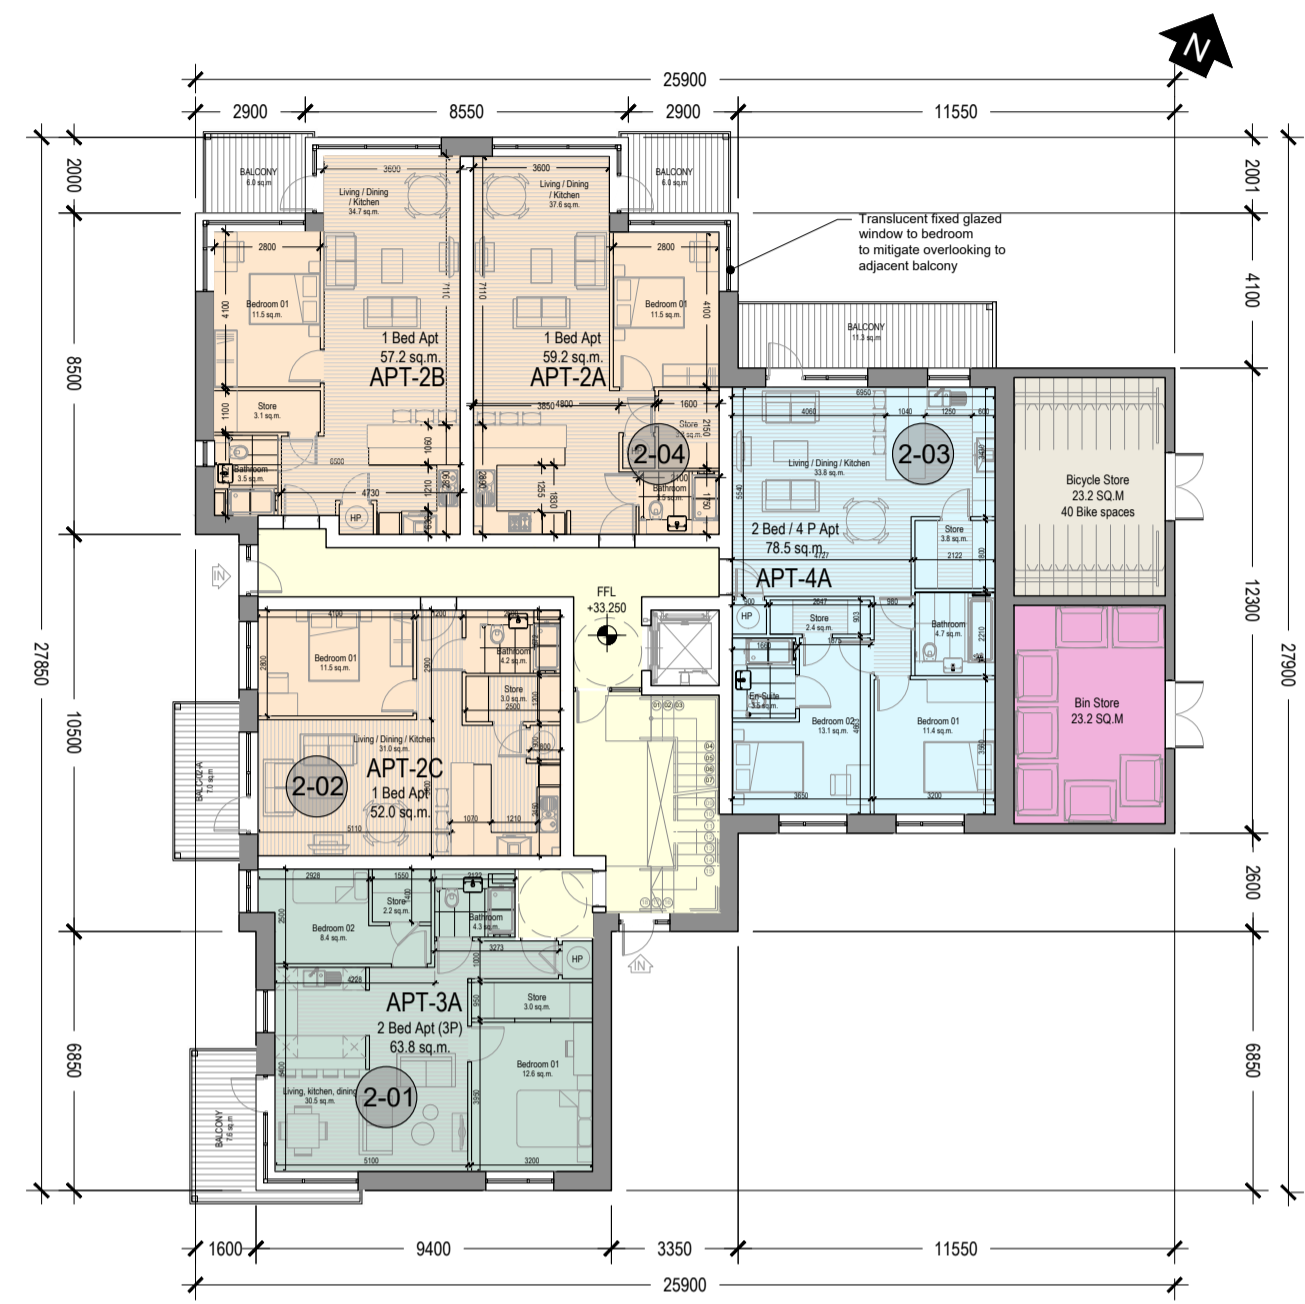

Ground floor plan - Scale 1:200

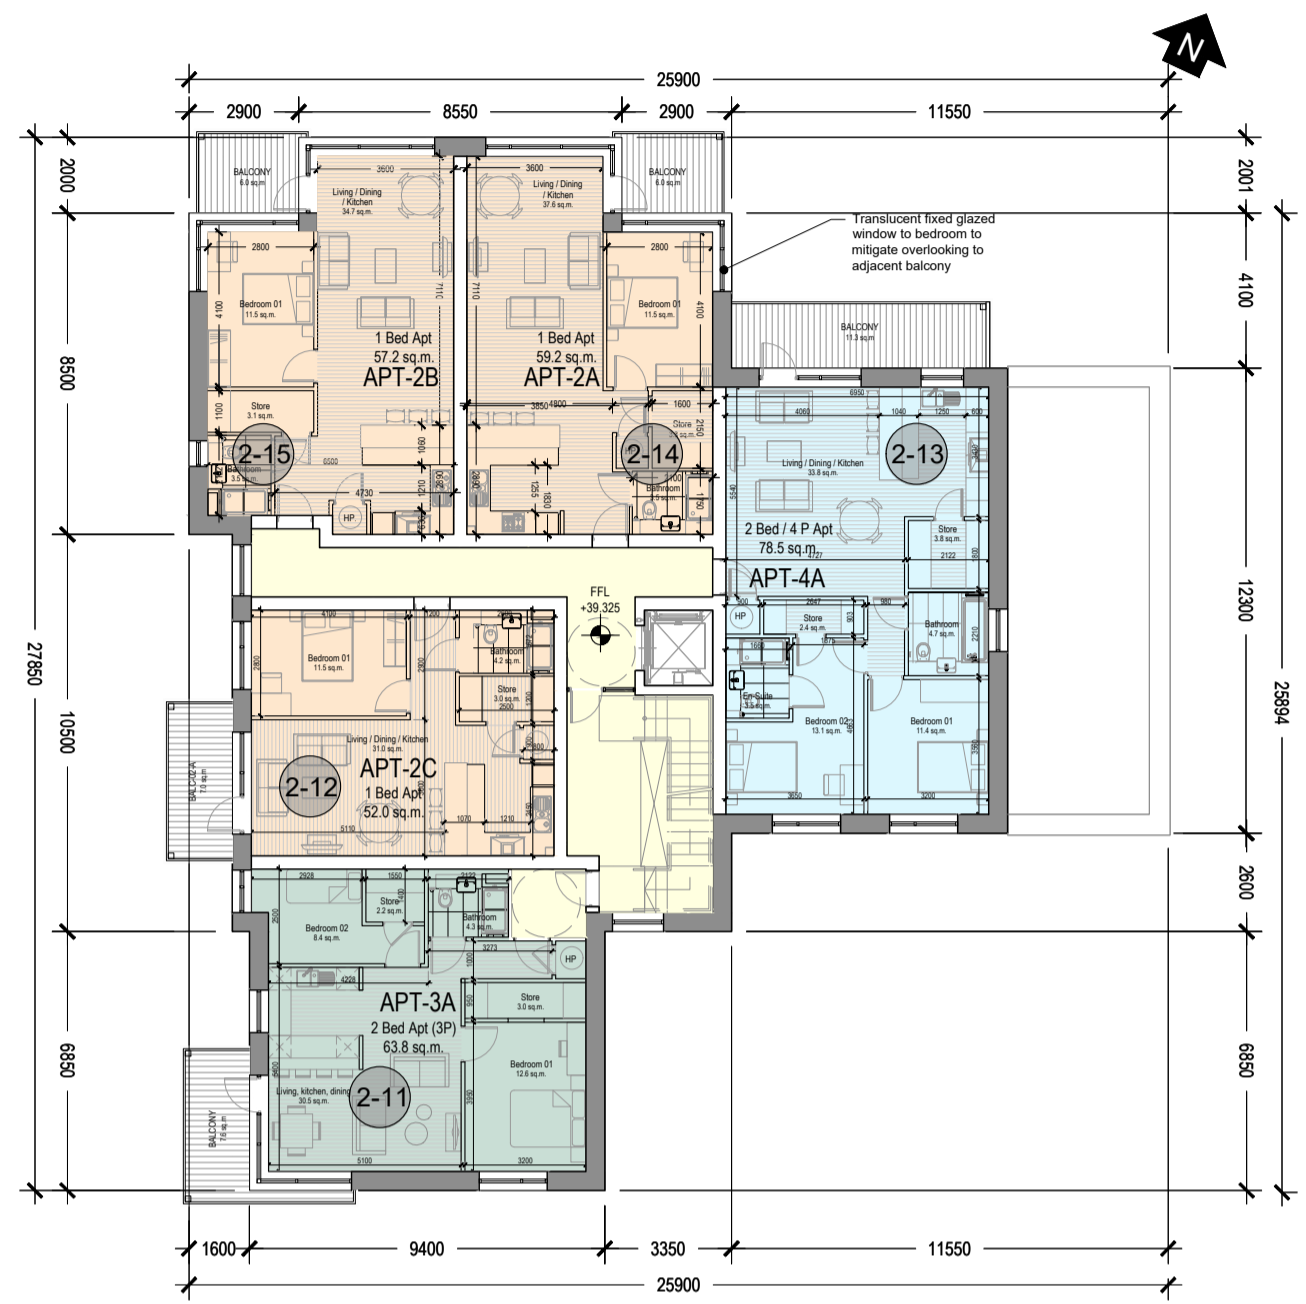


Second floor plan - Scale 1:200

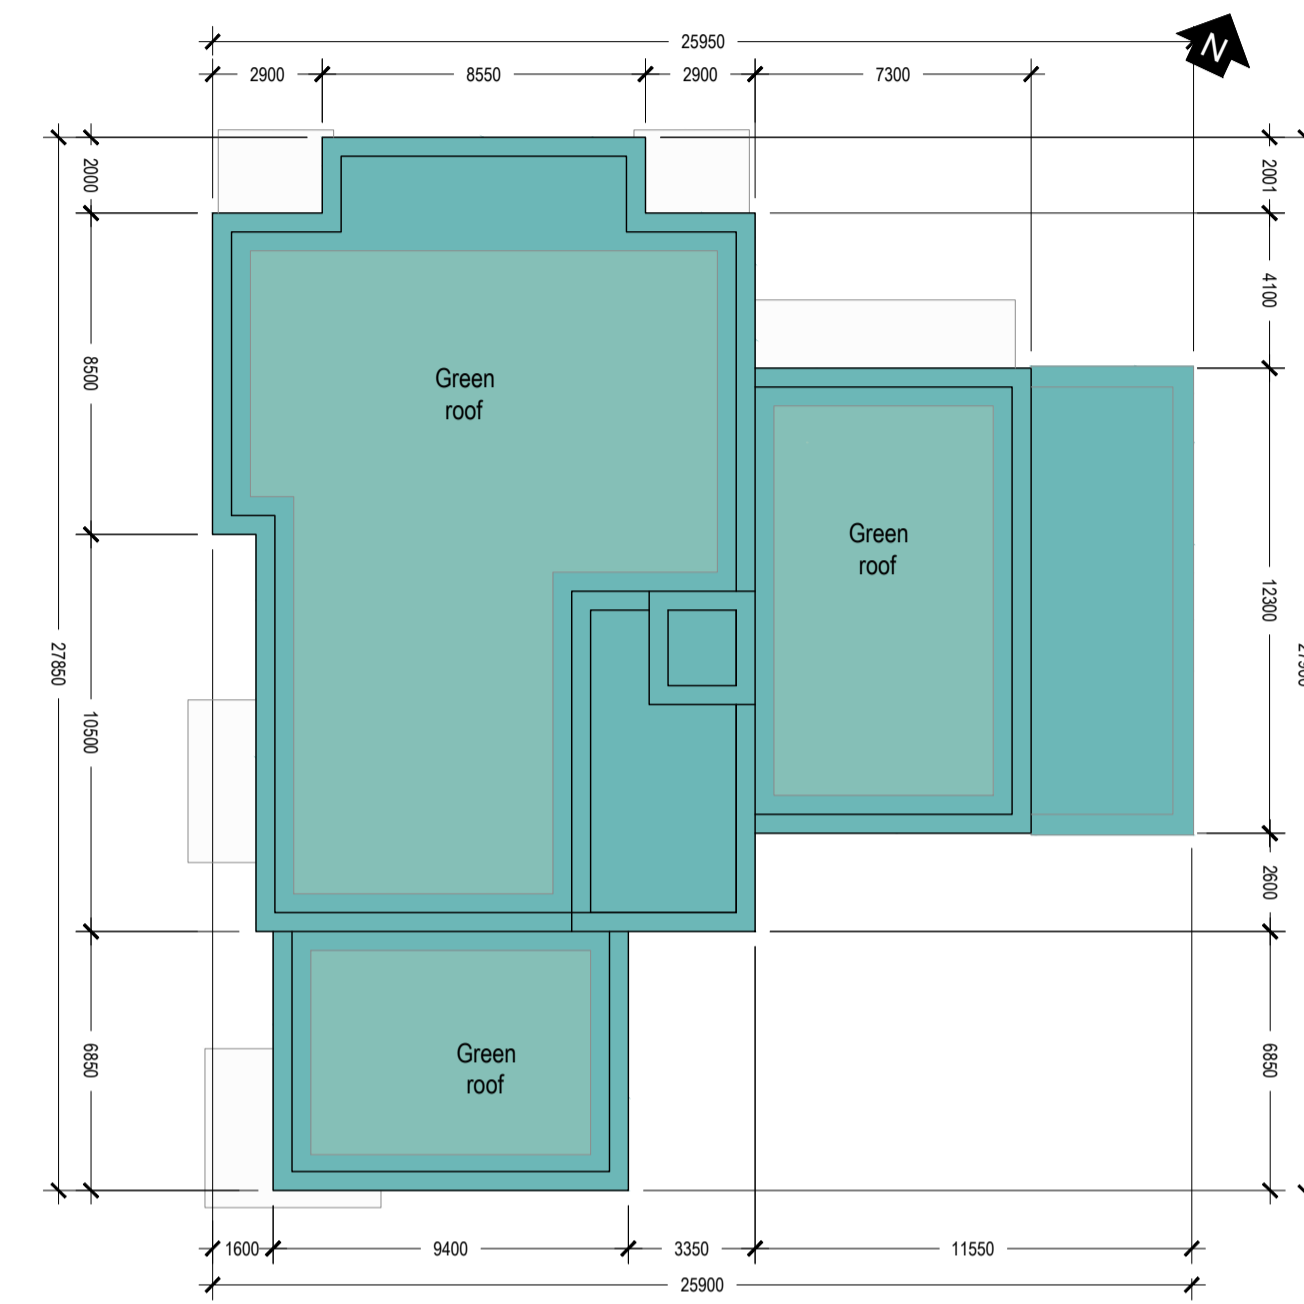


Roof plan - Scale 1:200


- One bed apartment
- Two bed 3 person apartment
- Two bed 4 person apartment
- Circulation

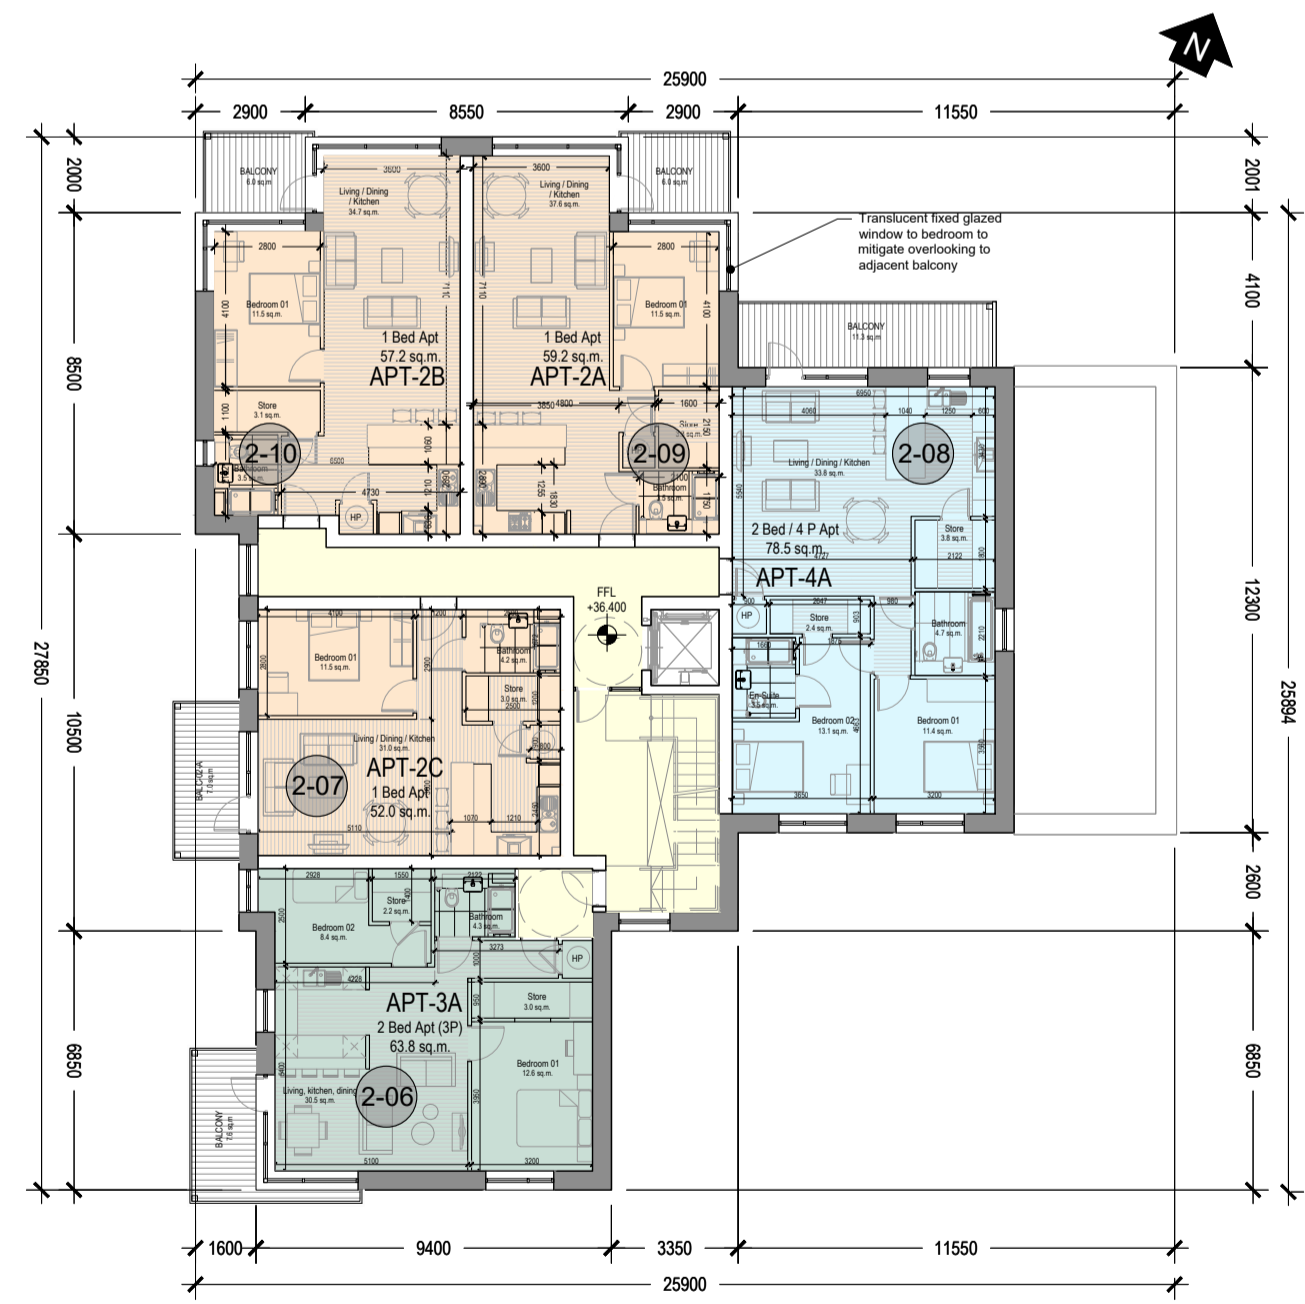

First floor plan - Scale 1:200

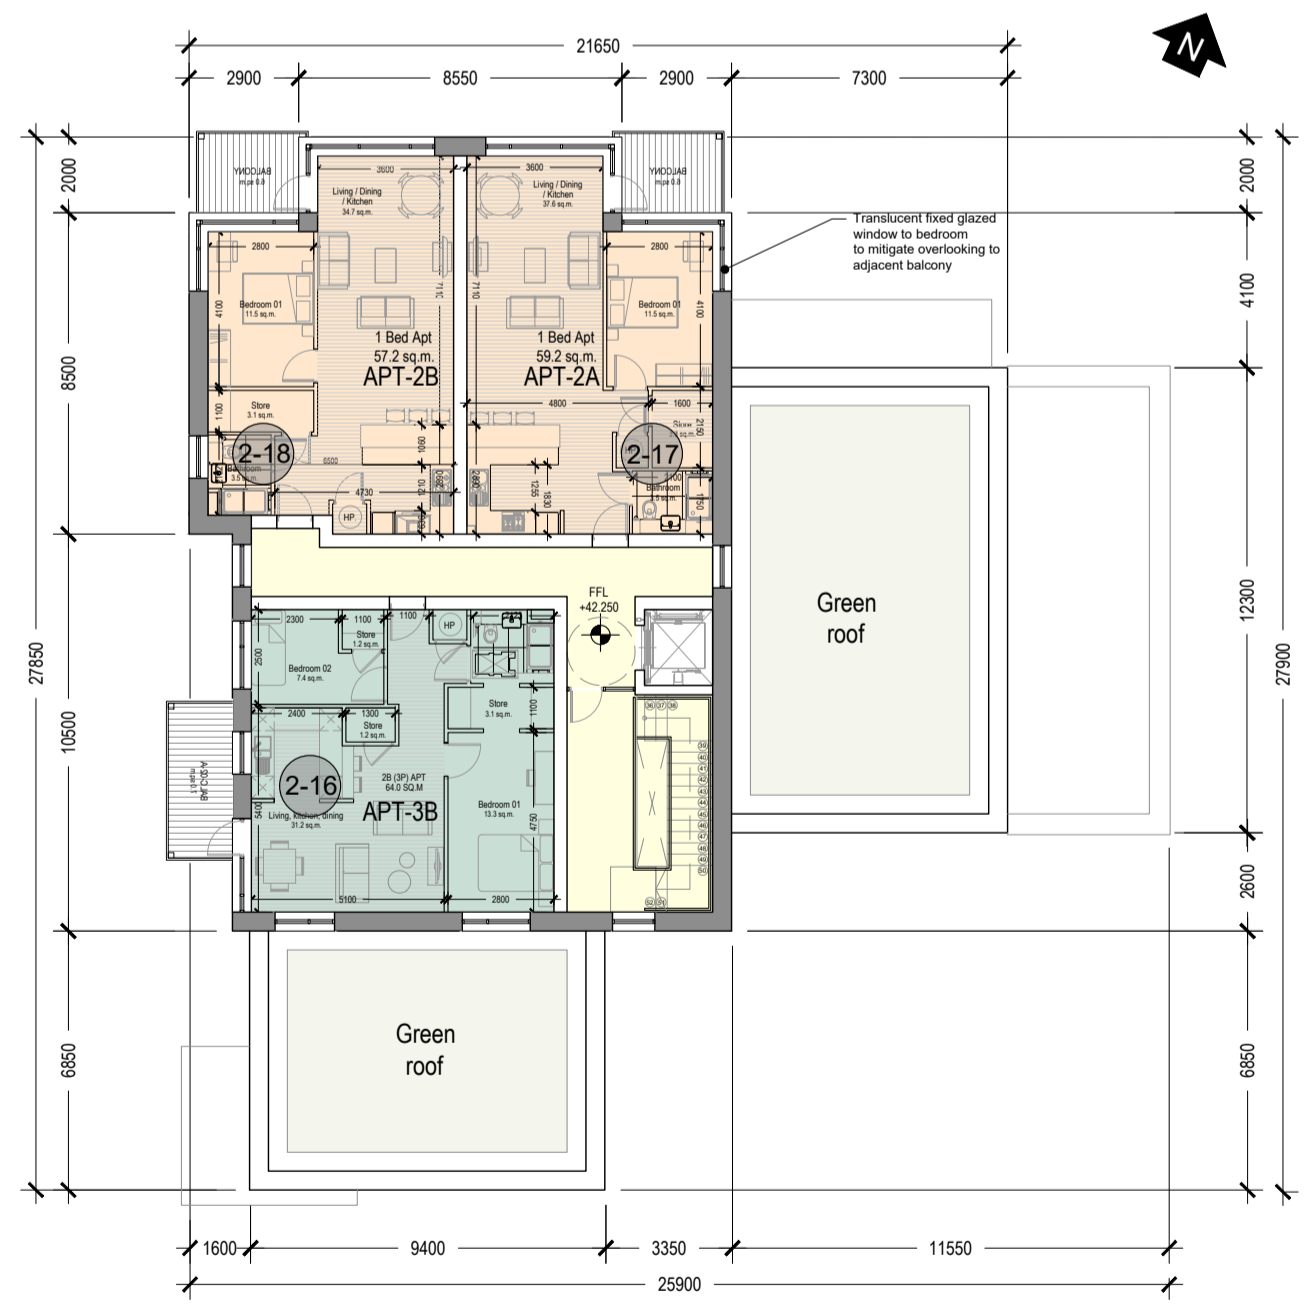

Third floor plan - Scale 1:200

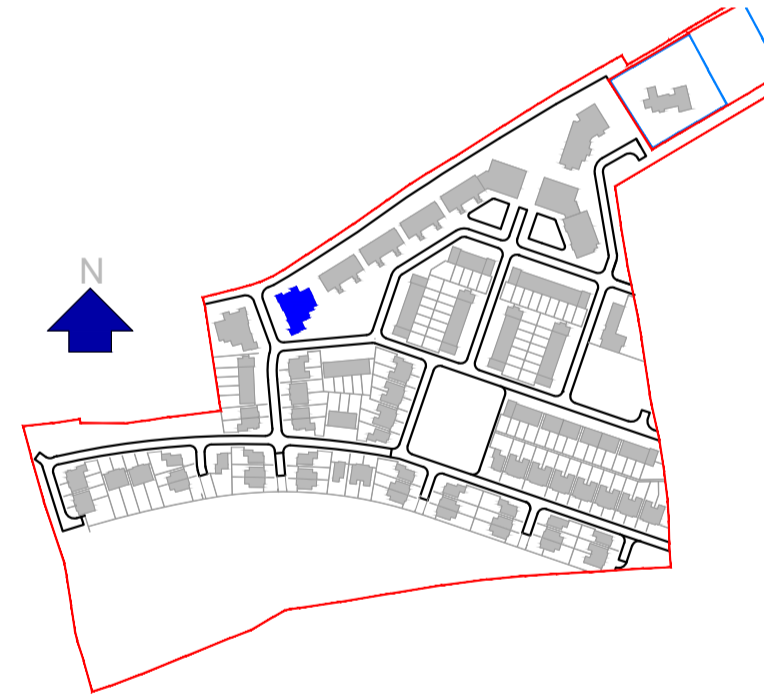

JOHN FLEMING ARCHITECTS
 The Tree House, 17 Richview Office Park
 Clonsilla, Dublin, D14 XR82
 T: (01) 6689888 E: info@jfa.ie W: www.jfa.ie

CLIENT
 ARDSTONE-HOMES-LTD

PROJECT
 Residential Development
 Ardaraodóg, Ballyphatnam, Co Cork

DRAWING
 Apartment block 2
 Floor plans_All

SCALE: 1:200 @ A1 JOB NO: 1923
 DRAWN BY: EH
 DATE: March 2021
 DRAWING NUMBER: ARG - JFA - ZZ - A2 - DR - A - P2002 REVISION: -

DRAWING STATUS
 PLANNING

PLANNING

