





Front Elevation - Scale 1:200

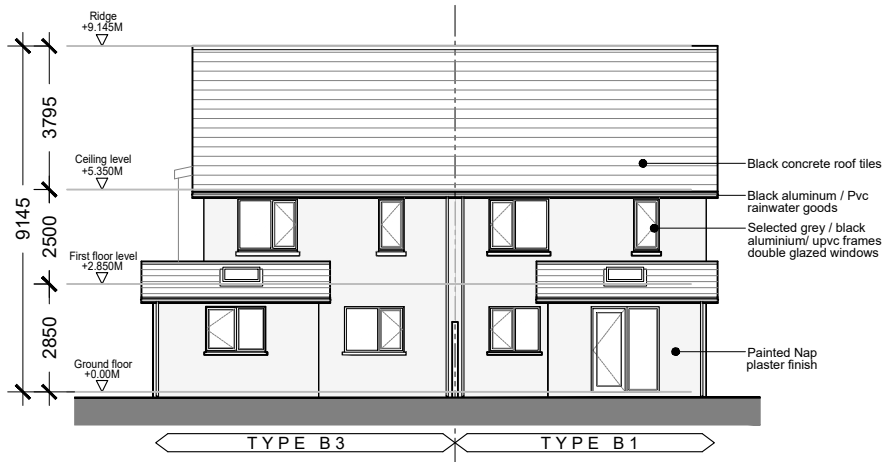

Rear Elevation - Scale 1:200

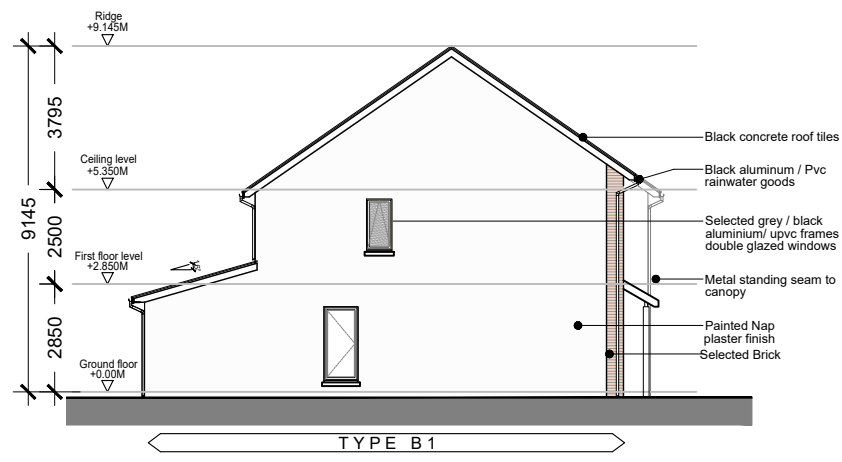


Side Elevation - Scale 1:200

GENERAL NOTES


1. COPYRIGHT RESERVED
2. DO NOT SCALE DRAWING. USE FIGURED DIMENSIONS ONLY.
3. ALL DISCREPANCIES TO BE REPORTED TO ARCHITECT.
4. THE CONTRACTOR IS RESPONSIBLE FOR CHECKING ALL LEVELS AND DIMENSIONS.
5. ALL STRUCTURE TO BE TO STRUCTURAL ENGINEERS DETAILS.
6. ALL MECH & ELEC SERVICES TO SERVICES ENGINEERS DETAILS.
7. ALL PROPRIETARY ITEMS TO BE INSTALLED IN ACCORDANCE WITH MANUFACTURERS INSTRUCTIONS.
8. CONTRACTOR IS RESPONSIBLE FOR THE COORDINATION OF STRUCTURE FINISHES AND SERVICES.

REV	DATE	DESCRIPTION	BY


House Type B1- B3

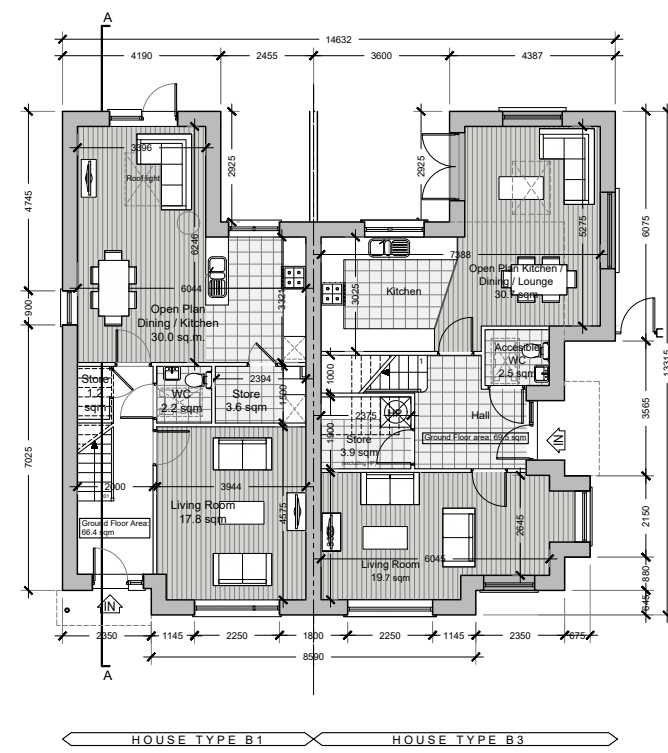


Ground Floor Plan - Scale 1:200

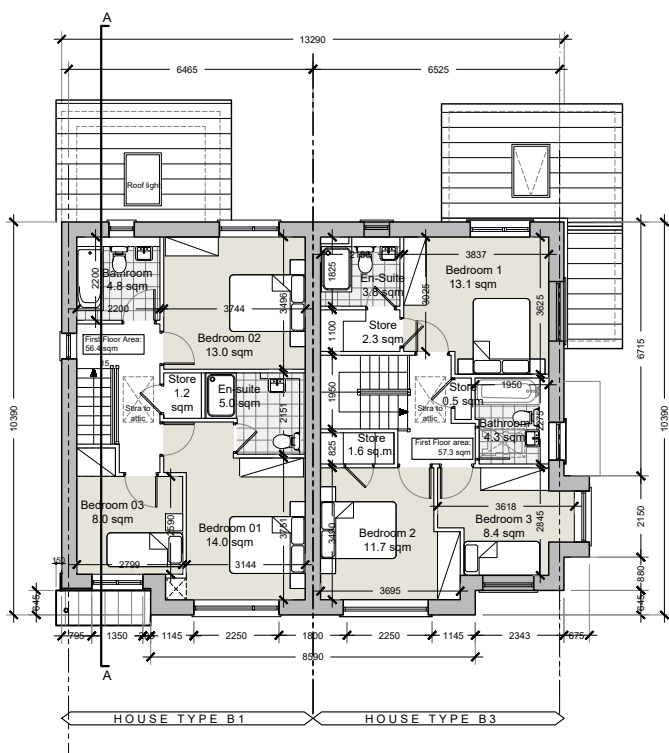

First Floor Plan - Scale 1:200

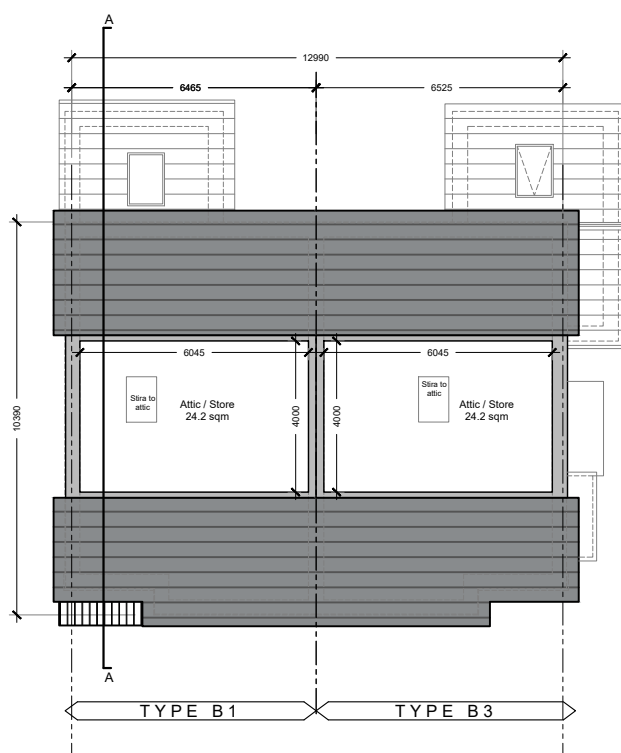


Roof/ Attic Plan - Scale 1:200

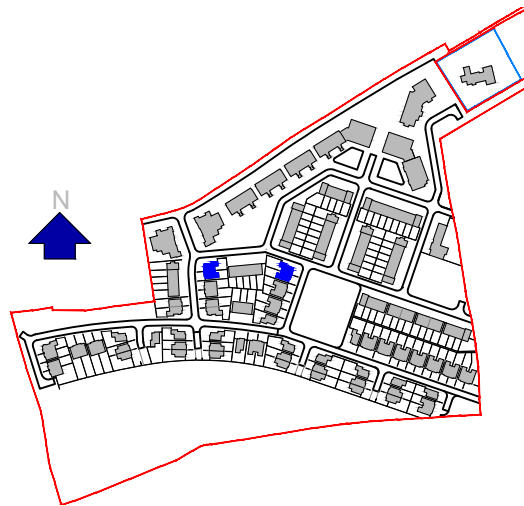

KEY PLAN NOT TO SCALE



Side Elevation - Scale 1:200

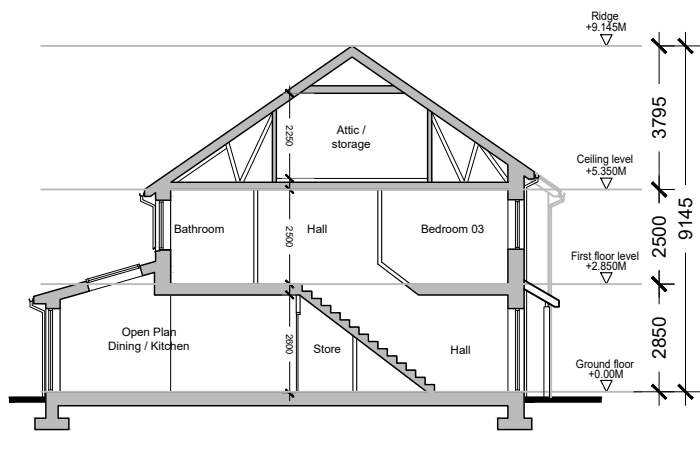

Section A-A - Scale 1:200


FLOOR AREA TYPE B1

GROUND FLOOR	66.4 SQ.M
FIRST FLOOR	56.4 SQ.M
TOTAL	122.8 SQ.M

FLOOR AREA TYPE B3

GROUND FLOOR	69.5 SQ.M
FIRST FLOOR	57.3 SQ.M
TOTAL	126.8 SQ.M

NOTE:
Please see drawing No. ARG - JFA - SP - 00 - DR - A - P1004 (Proposed site layout plan 1 to 500) for Finish floor levels and orientation

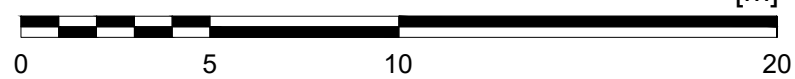

PLANNING

JOHN FLEMING ARCHITECTS

The Tree House, 17 Richview Office Park Clonskeagh, Dublin, D14 XR82
T: (01) 6689888 E: info@jfa.ie W: www.jfa.ie

CLIENT
ARDSTONE-HOMES-LTD

PROJECT
RESIDENTIAL HOUSING DEVELOPMENT
ARDAROSTIG, BISHOPSTOWN, CO CORK

DRAWING
HOUSE TYPE B1 -B3
PLANS, ELEVATIONS AND SECTION

SCALE
1:200 @ A3

DATE
March 2021

DRAWING NUMBER
ARG - JFA - ZZ - HB3 - DR - A - P2012

DRAWING STATUS
PLANNING

JOB NO.
1923
DRAWN BY
EH
REVISION