



Front Elevation - Scale 1:200




Rear Elevation - Scale 1:200

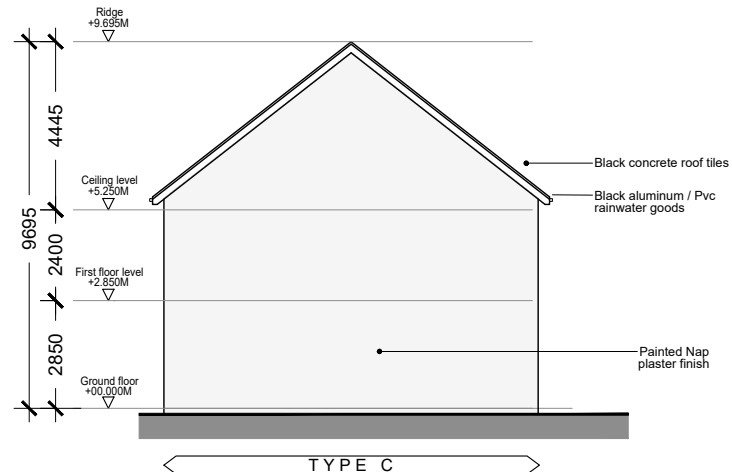

Side Elevation - Scale 1:200

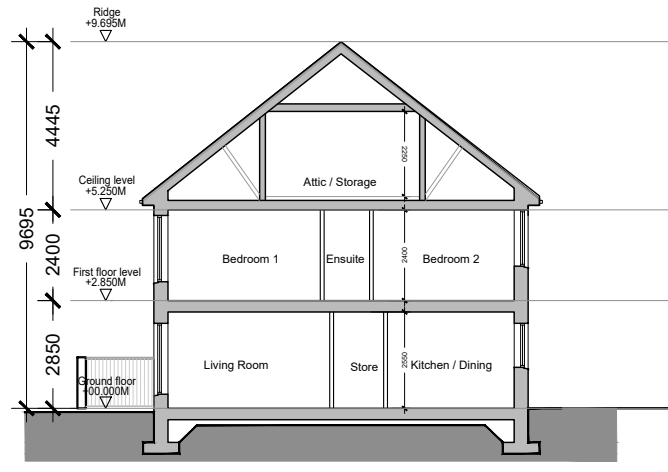

Section A-A - Scale 1:200

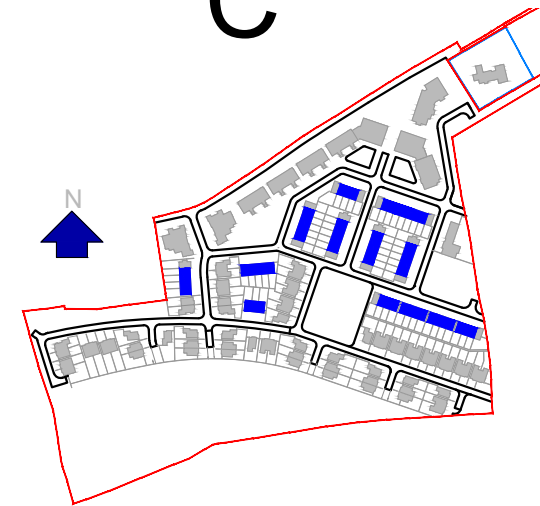

KEY PLAN NOT TO SCALE

NOTE:
Please see drawing No. ARG - JFA - SP - 00 - DR - A - P1004 (Proposed site layout plan 1 to 500) for Finish floor levels and orientation


- GENERAL NOTES
1. COPYRIGHT RESERVED
 2. DO NOT SCALE DRAWING. USE FIGURED DIMENSIONS ONLY.
 3. ALL DISCREPANCIES TO BE REPORTED TO ARCHITECT.
 4. THE CONTRACTOR IS RESPONSIBLE FOR CHECKING ALL LEVELS AND DIMENSIONS.
 5. ALL STRUCTURE TO BE TO STRUCTURAL ENGINEERS DETAILS.
 6. ALL MECH & ELEC SERVICES TO SERVICES ENGINEERS DETAILS.
 7. ALL PROPRIETARY ITEMS TO BE INSTALLED IN ACCORDANCE WITH MANUFACTURERS INSTRUCTIONS.
 8. CONTRACTOR IS RESPONSIBLE FOR THE COORDINATION OF STRUCTURE FINISHES AND SERVICES.

REV	DATE	DESCRIPTION	BY


FLOOR AREA TYPE C

GROUND FLOOR	50.3 SQ.M
FIRST FLOOR	51.6 SQ.M
TOTAL	101.9 SQ.M


Terrace Type C

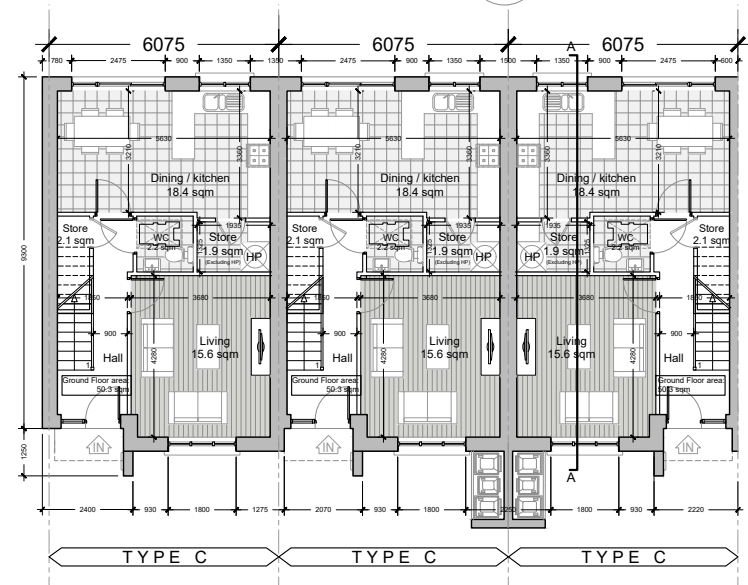

Ground Floor Plan - Scale 1:200

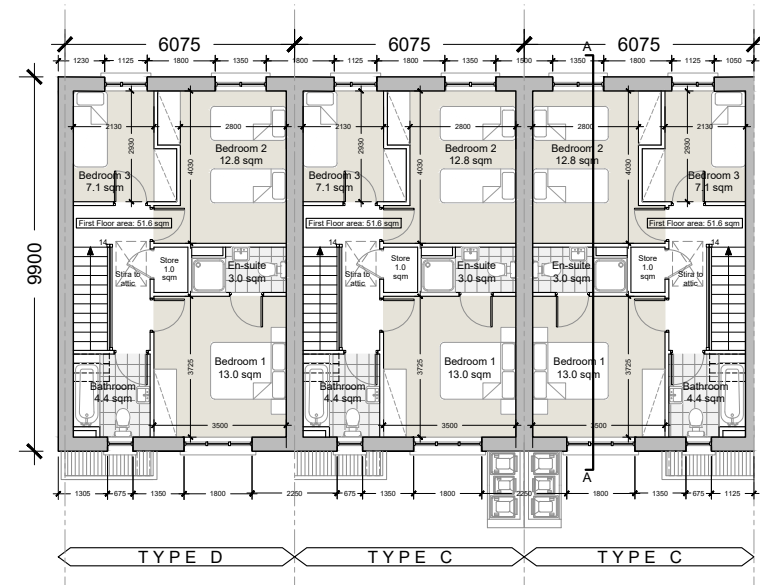

First Floor Plan - Scale 1:200

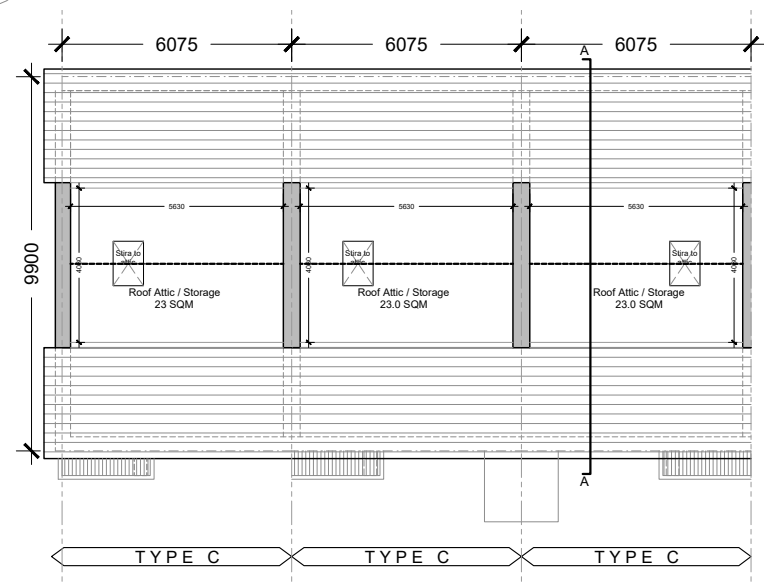

Roof / Attic Plan - Scale 1:200

JOHN FLEMING ARCHITECTS
The Tree House, 17 Richview Office Park Clonskeagh, Dublin, D14 XR82
T: (01) 6689888 E: info@jfa.ie W: www.jfa.ie

CLIENT
ARDSTONE-HOMES-LTD

PROJECT
RESIDENTIAL HOUSING DEVELOPMENT
ARDAROSTIG, BISHOPSTOWN, CO CORK

DRAWING
TERRACE TYPE C
PLANS, ELEVATIONS AND SECTION

SCALE
1:200 @ A3

JOB NO.
1923

DRAWN BY
EH

DATE
March 2021

DRAWING NUMBER
ARG - JFA - ZZ - HC - DR - A - P2015

REVISION
-

DRAWING LOCATION
w:\19 jobs\192303\planning\3.1 planning application\3.1.2.ardstone types

DRAWING STATUS

PLANNING

PLANNING

