


AUTOTRACK OF A REFUSE VEHICLE AT NORTHERNMOST TURNING HEAD

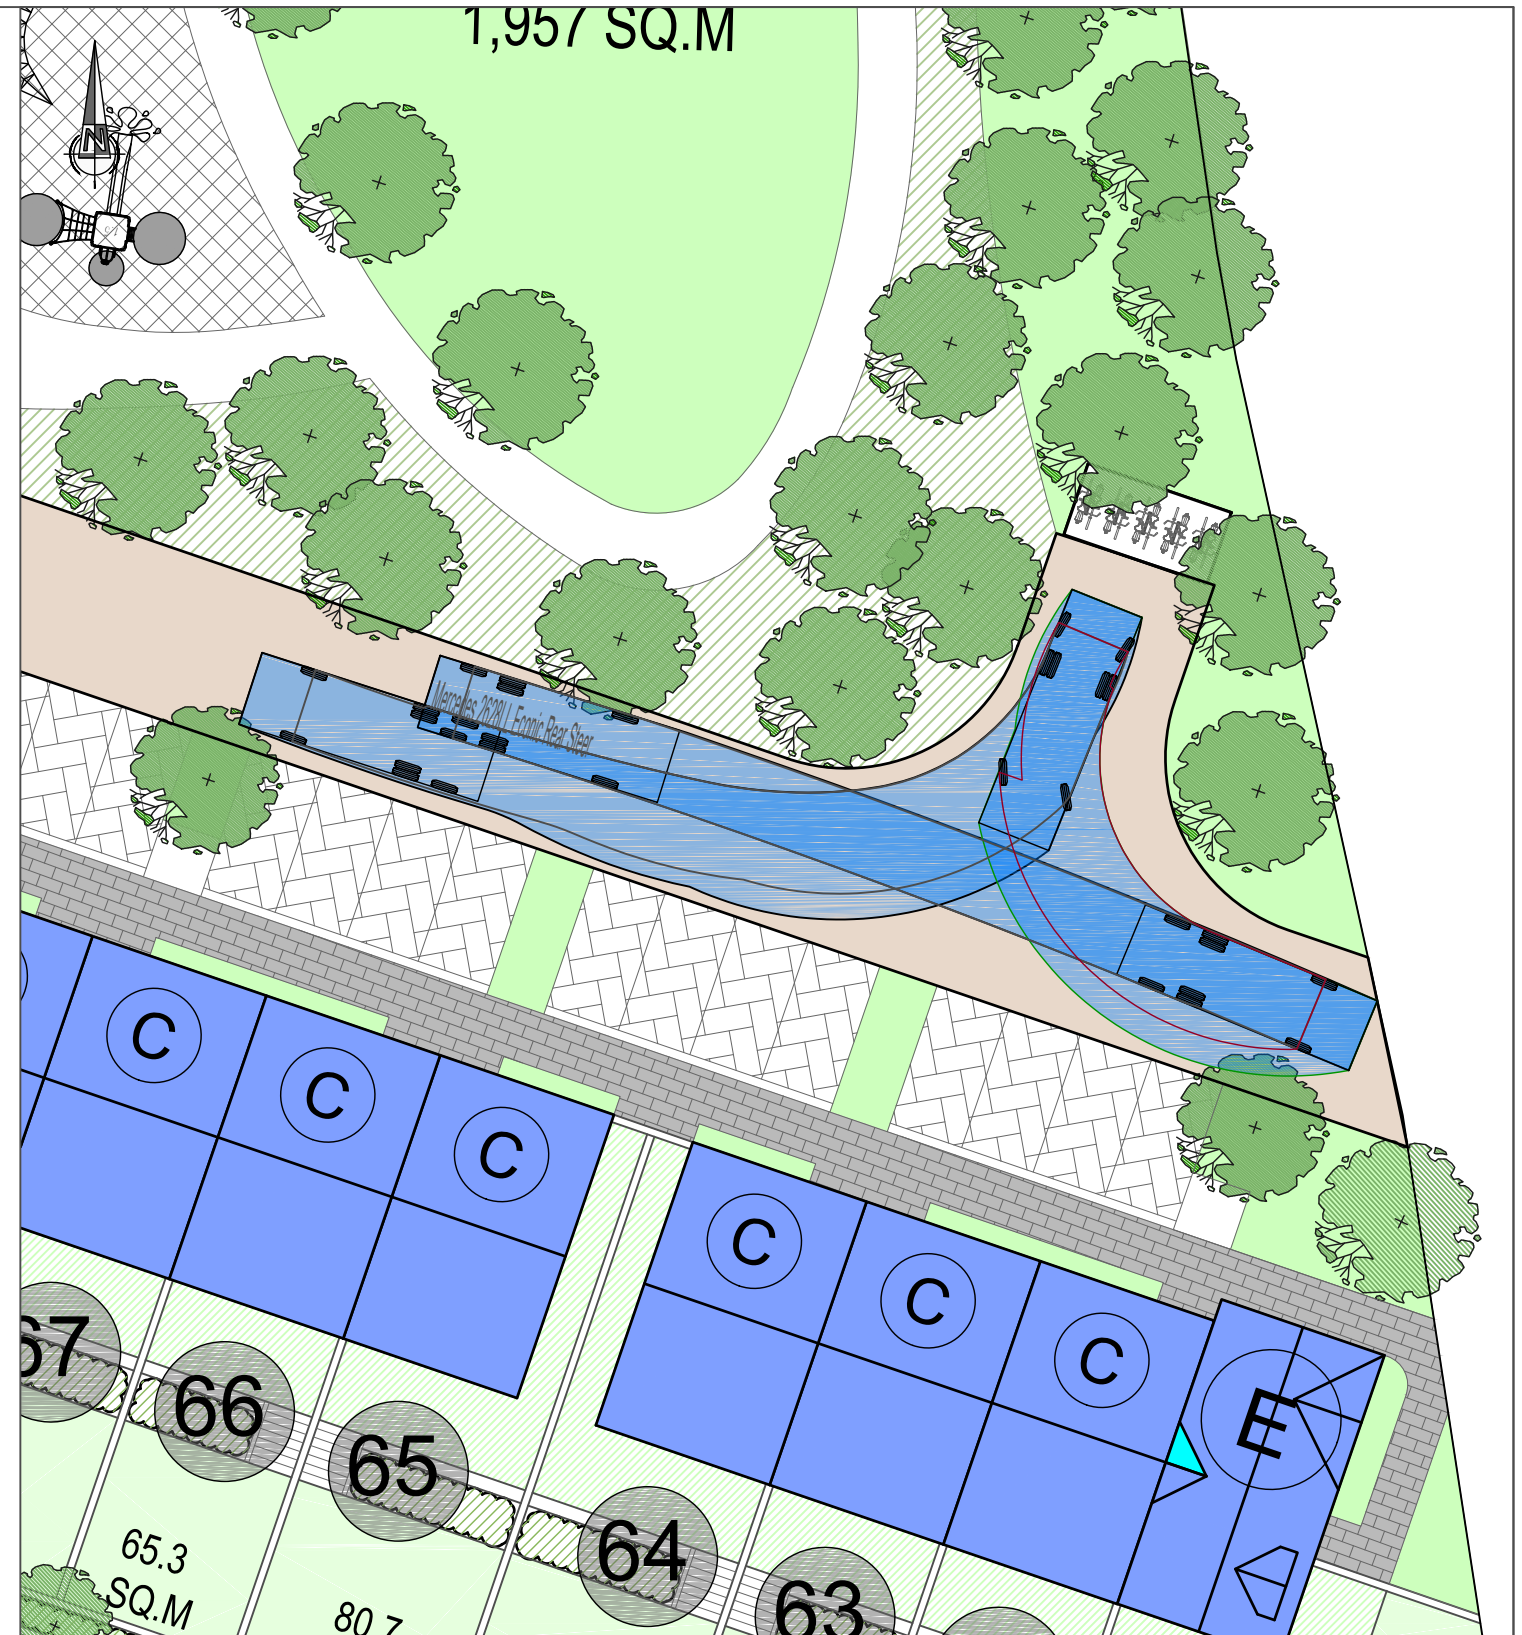

AUTOTRACK OF A REFUSE VEHICLE AT 2nd EASTERMOST TURNING HEAD

NRB Consulting Engineers Ltd recommend that Road and land ownership boundaries are verified through Legal & Land searches by the Client.

This drawing is based upon JFA architects drawing ARG - JFA - SP - XX - DR - A - P1003 (Proposed site layout plan), received 04/03/21. NRB Consulting Engineers Ltd shall not be liable for any inaccuracies or deficiencies.

NRB Consulting Engineers Ltd
1st Floor, Apollo Building
Dundrum Road
Dundrum
Dublin 14

Phone/Fax: +353 1 292 1941
Email: info@nrb.ie
Web: www.nrb.ie

Registered in Ireland No. 491679



Client		Project No. 20-001		Drawing No. NRB-TA-003-02	
Project Ardarostig Cork		Drawn PB	Checked ER 23/02/21	Approved ER 23/02/21	
Title AutoTRACKs of a Refuse Vehicle At Turning Heads within the Site (2 of 2)		Date 4-Mar-21	Scale @ A3 1:250	Rev B	
NRB Consulting Engineers Ltd accept no responsibility for any unauthorised amendments to this drawing. Only figured dimensions to be worked to.		Purpose of Issue <input type="checkbox"/> Draft <input type="checkbox"/> Information <input type="checkbox"/> Approval <input type="checkbox"/> As Built <input type="checkbox"/> Tender <input type="checkbox"/> Construction			

REV	DATE	AMENDMENTS	DRAWN	CHK	APP

COPYRIGHT © RESERVED